

# Notes

- Dimmers and intelligent lighting fixtures are on two separate DMX universes.
- Dimmers run off ETC Smartfade 1248 lighting console
- Intelligent lighting runs off HES Hog 4 on PC lighting console
- Both lighting consoles are in booth FOH
- Chauvet Hurricane 1800 Flex smoke machine located backstage; not controlled via DMX.
- Two Altman Comet 750w followspots located in FOH Booth


# Inventory

## Hung

- 16 x S4 Par WFL
- 12 x Par 64 MFL
- 5 x S4 Jr 50°
- 4 x Intimidator 255 IRC
- 2 x Colorado 1 Quad Tour Zoom
- 1 x S4 Jr 26°

## Spare

- 2 x Par 64 MFL
- 3 x S4 Jr 50°
- 2 x S4 Jr 36°
- 1 x S4 Jr 26°

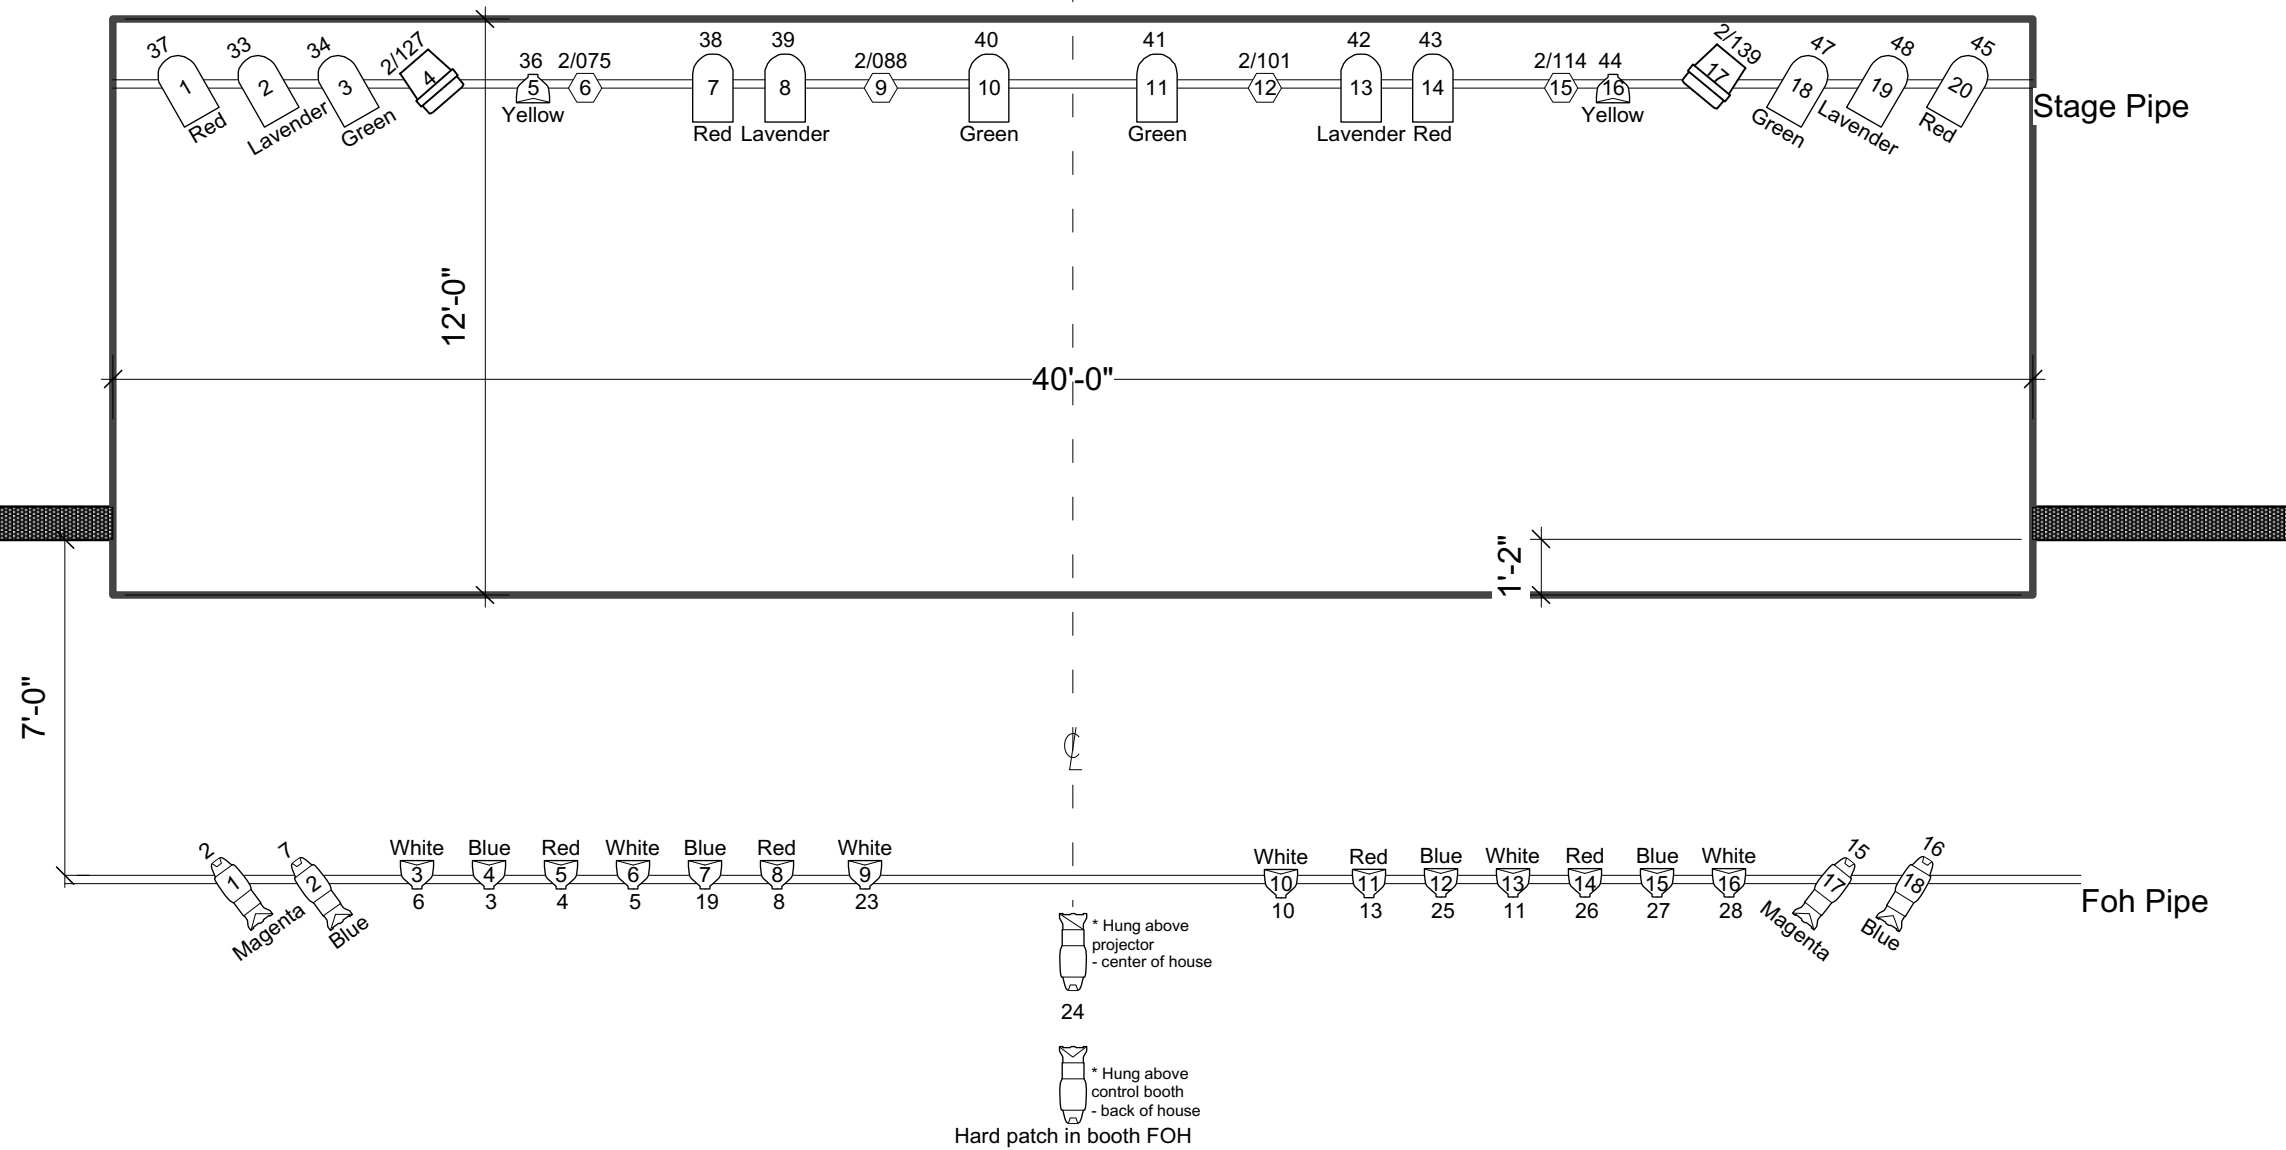

# Legend

- ETC Source 4 Jr 50° / 575w
- ETC Source 4 Jr 26° / 575w
- Par 64 MFL / 500w
- Source 4 Par WFL / 575w
- Chauvet Colorado 1 Quad Zoom Tour Mode / 12 channels
- Chauvet Intimidator Spot 255 IRC 13 channel mode / 13 channels

Project :

# Light Plot

Color  
UNIT #  
Dimmer / DMX

Subject :  
Warren Station Keystone, CO

Production Manager:  
Jeremy Rosenberg  
jeremy@soundsolutionscolorado.com

Scale : 1/4"  
Date : 05/03/2017  
Format : .VWX  
Rev. Date : 05/03/2017  
Units : Inches  
Drawn By : Matt Phillips

Drawing No. / File Name :  
1  
Phase :  
1